


NAMELESS CREEK YOUTH CAMP

CONCEPTUAL LAND USE PLAN

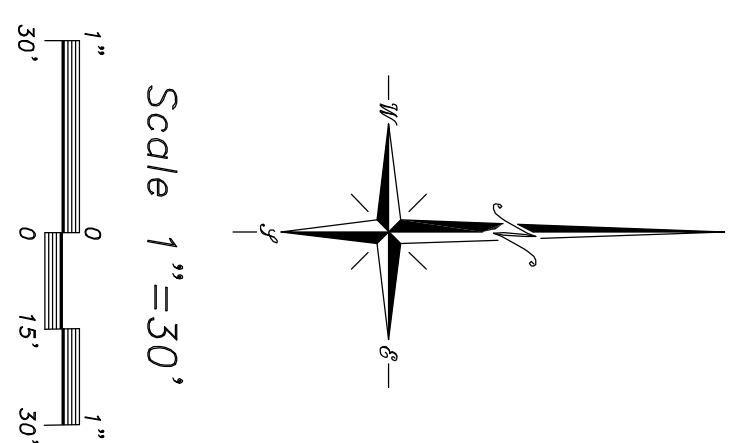

DATE JANUARY 25, 2008	JOB NO. 3187	SHEET 1	 GIBSON SURVEYING GROUP, INC. LAND SURVEYORS & PLANNERS Serving Central Indiana Since 1981 1133 West Main Street, Ste. E - Greenfield, Indiana 46140 - Phone 462-4055	PROJECT	SCALE
				NAMELESS CREEK YOUTH CAMP	1"=30'
				SHEET TITLE	DRAWN
				SITE PLAN	DG/CAD
					CHECKED
					CDI
					FILE: C:\GSG\CDI\BOUNDARY\3187.DWG